




Step 1:

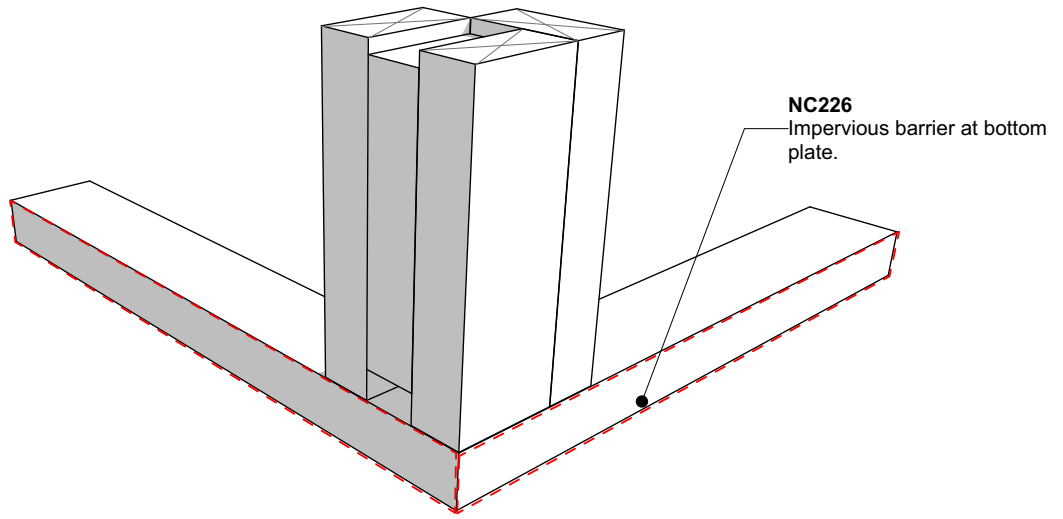

Step 2:

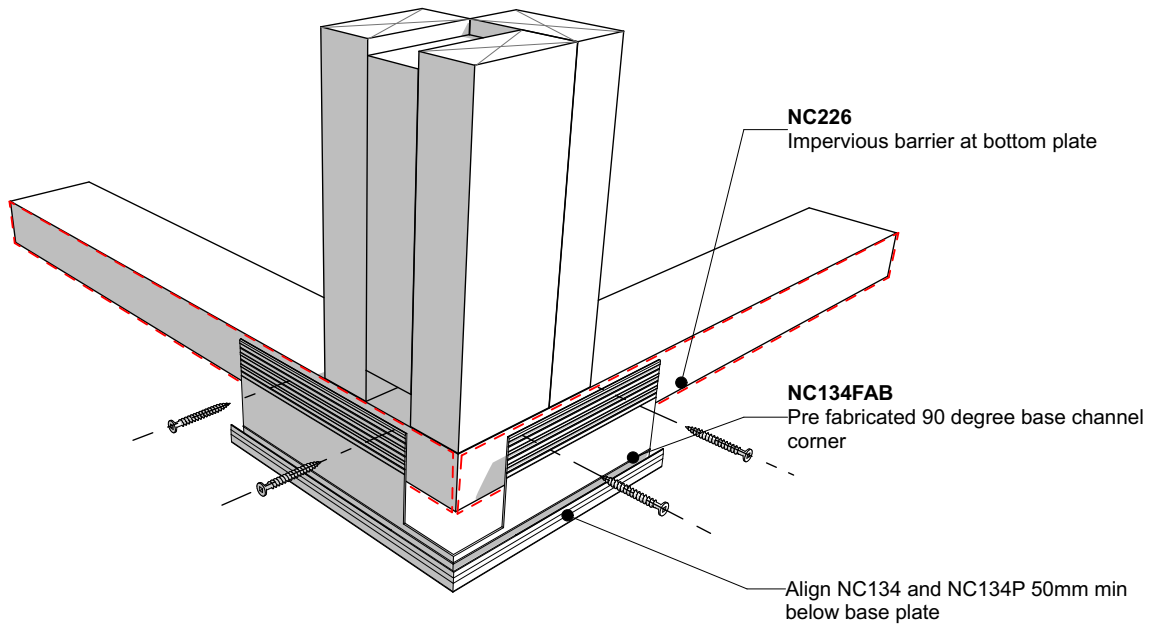

Step 3:

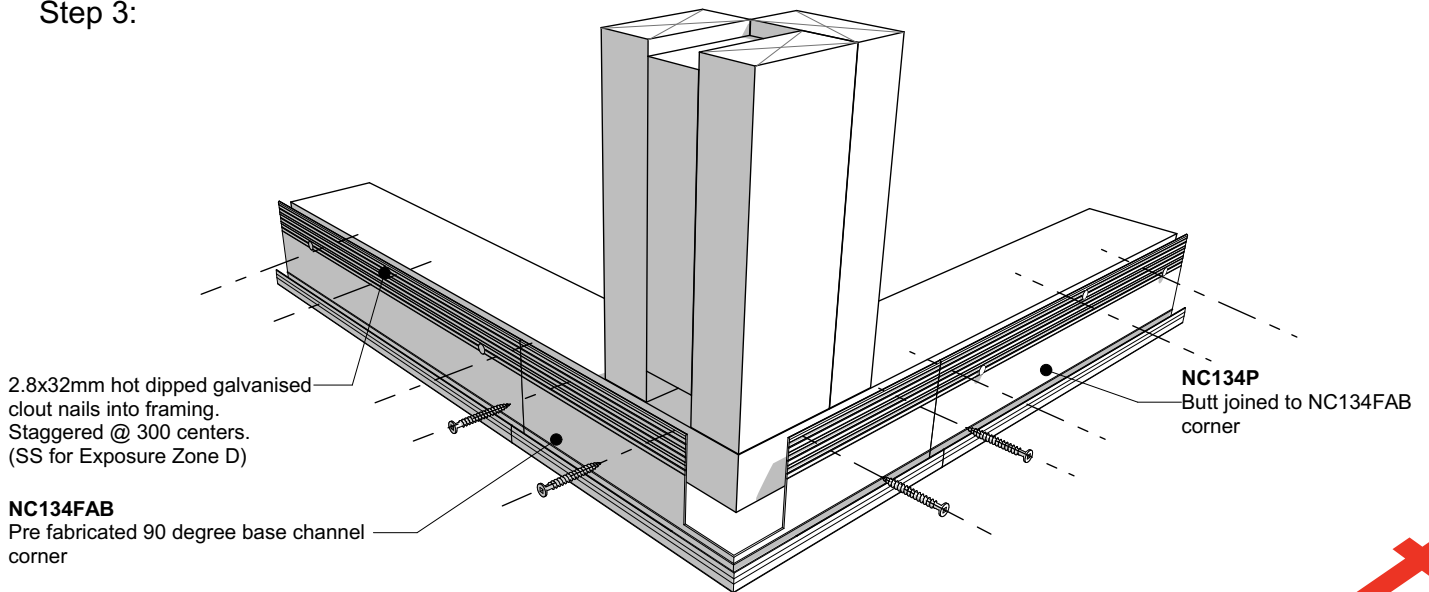

Nu-Wall cladding vertical direct fix  
Pre-Fabricated 90 deg base channel corner

NW-VDF-005.01

Drawn by: Nu-Wall Date: 9/05/2022

Checked by: RL, GT Scale: NTS

© 2021 copyright in this document is the property of Nu-Wall Aluminium Cladding Limited. All rights reserved. Nu-Wall is a registered trademark of Aluminium Product Brands NZ Limited