


GARAGE DOOR HEAD (Nu-Wall reveal)



GARAGE DOOR JAMB (Nu-Wall reveal)

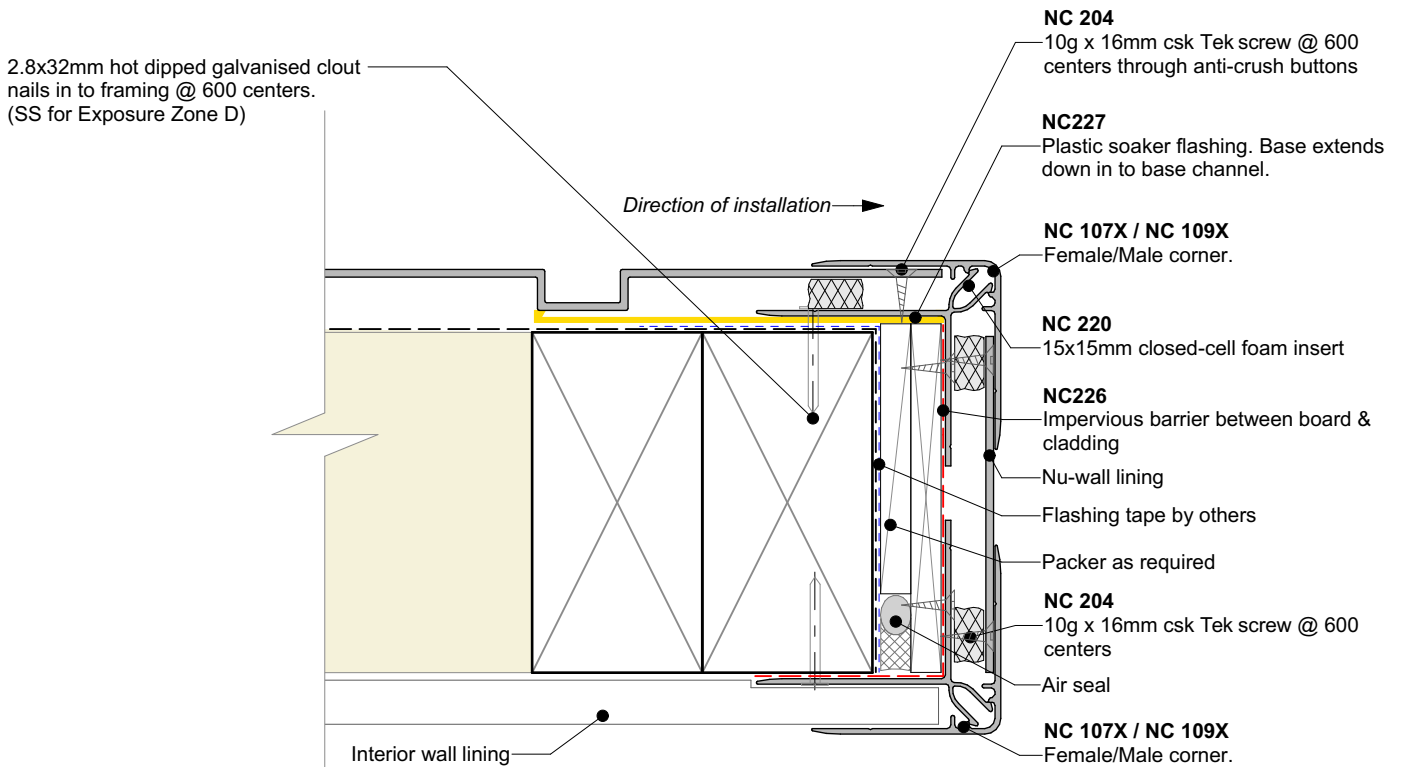

Nu-Wall cladding vertical direct fix
 Typical garage door head - jamb (Nu-Wall Reveal Profile)

NW-VDF-026b.01

| | |
|--------------------|-----------------|
| Drawn by: Nu-Wall | Date: 9/05/2022 |
| Checked by: RL, GT | Scale: 1:2 @ A4 |

© 2021 copyright in this document is the property of Nu-Wall Aluminium Cladding Limited. All rights reserved. Nu-Wall is a registered trademark of Aluminium Product Brands NZ Limited