


GARAGE DOOR HEAD (Nu-Wall reveal)



GARAGE DOOR JAMB (Nu-Wall reveal)

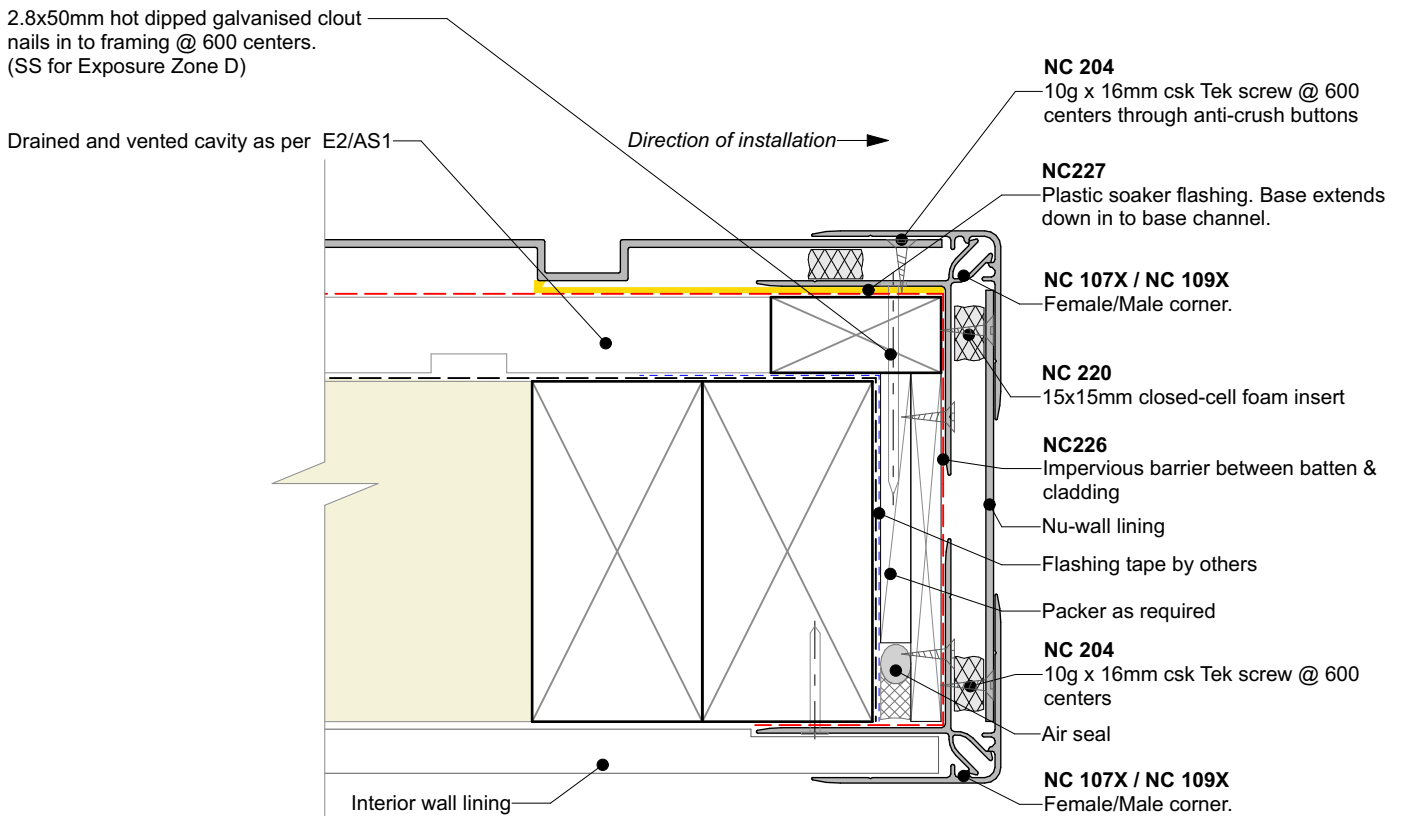

Nu-Wall cladding vertical on cavity
Typical garage door head and jamb (Nu-Wall Reveal Profile)

NW-VOC-032b.02

Drawn by: Nu-Wall	Date: 21/9/22
Checked by: RL, GT	Scale: 1:2 @ A4

© 2021 copyright in this document is the property of Nu-Wall Aluminium Cladding Limited. All rights reserved. Nu-Wall is a registered trademark of Aluminium Product Brands NZ Limited