




Step 1:

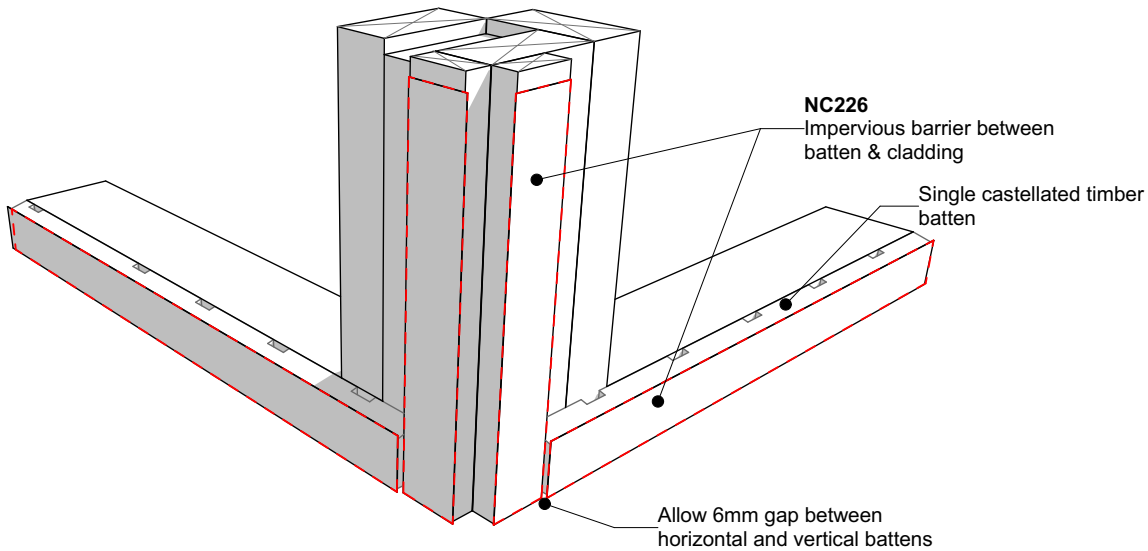

Step 2:

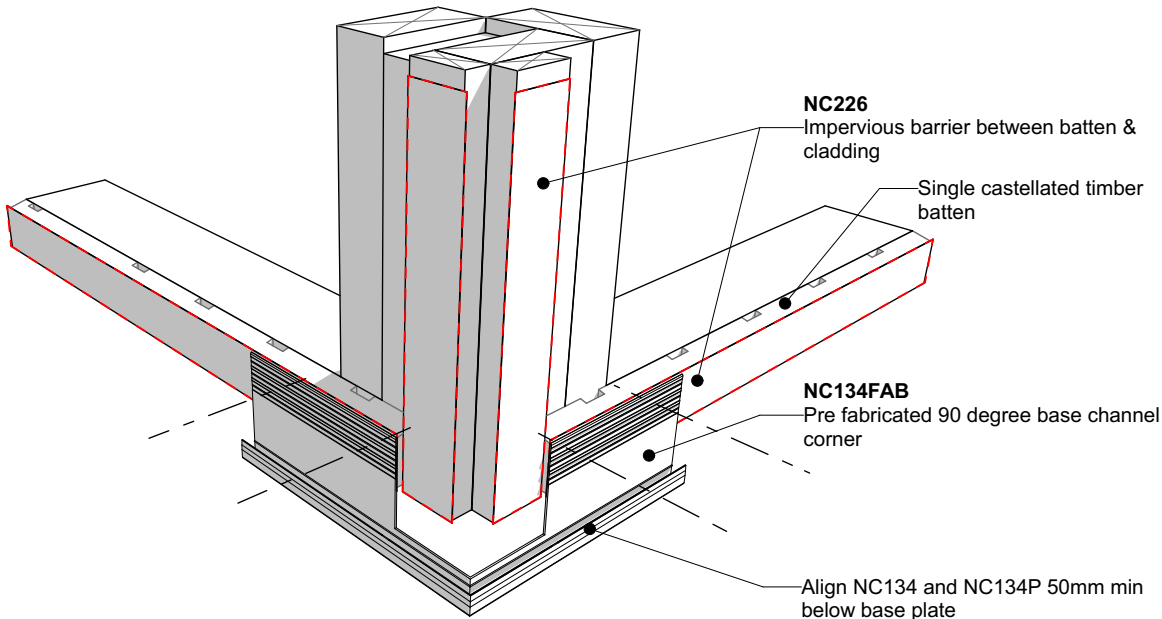

Step 3:

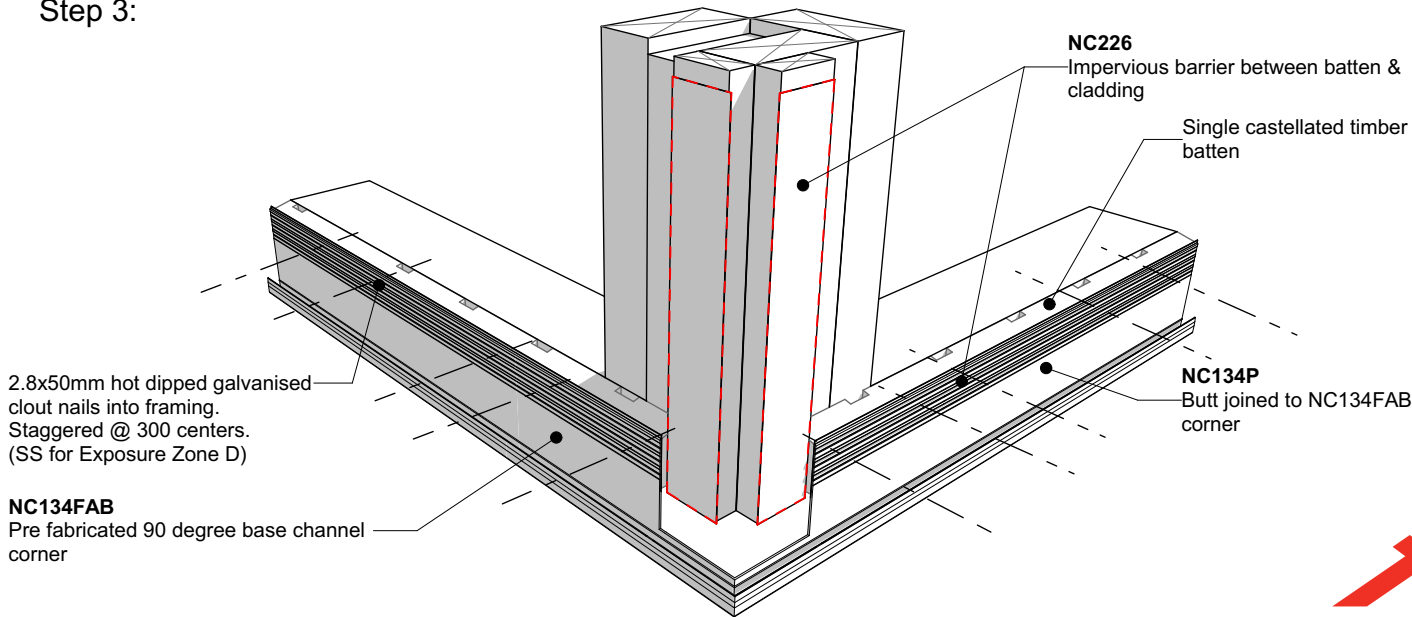

	Nu-Wall cladding vertical on cavity		NW-VOC-008.02	
	Pre-Fabricated 90 deg base channel corner		Drawn by: Nu-Wall	Date: 02/07/2025
	© 2021 copyright in this document is the property of Nu-Wall Aluminium Cladding Limited. All rights reserved. Nu-Wall is a registered trademark of Aluminium Product Brands NZ Limited		Checked by: RL, GT	Scale: NTS