


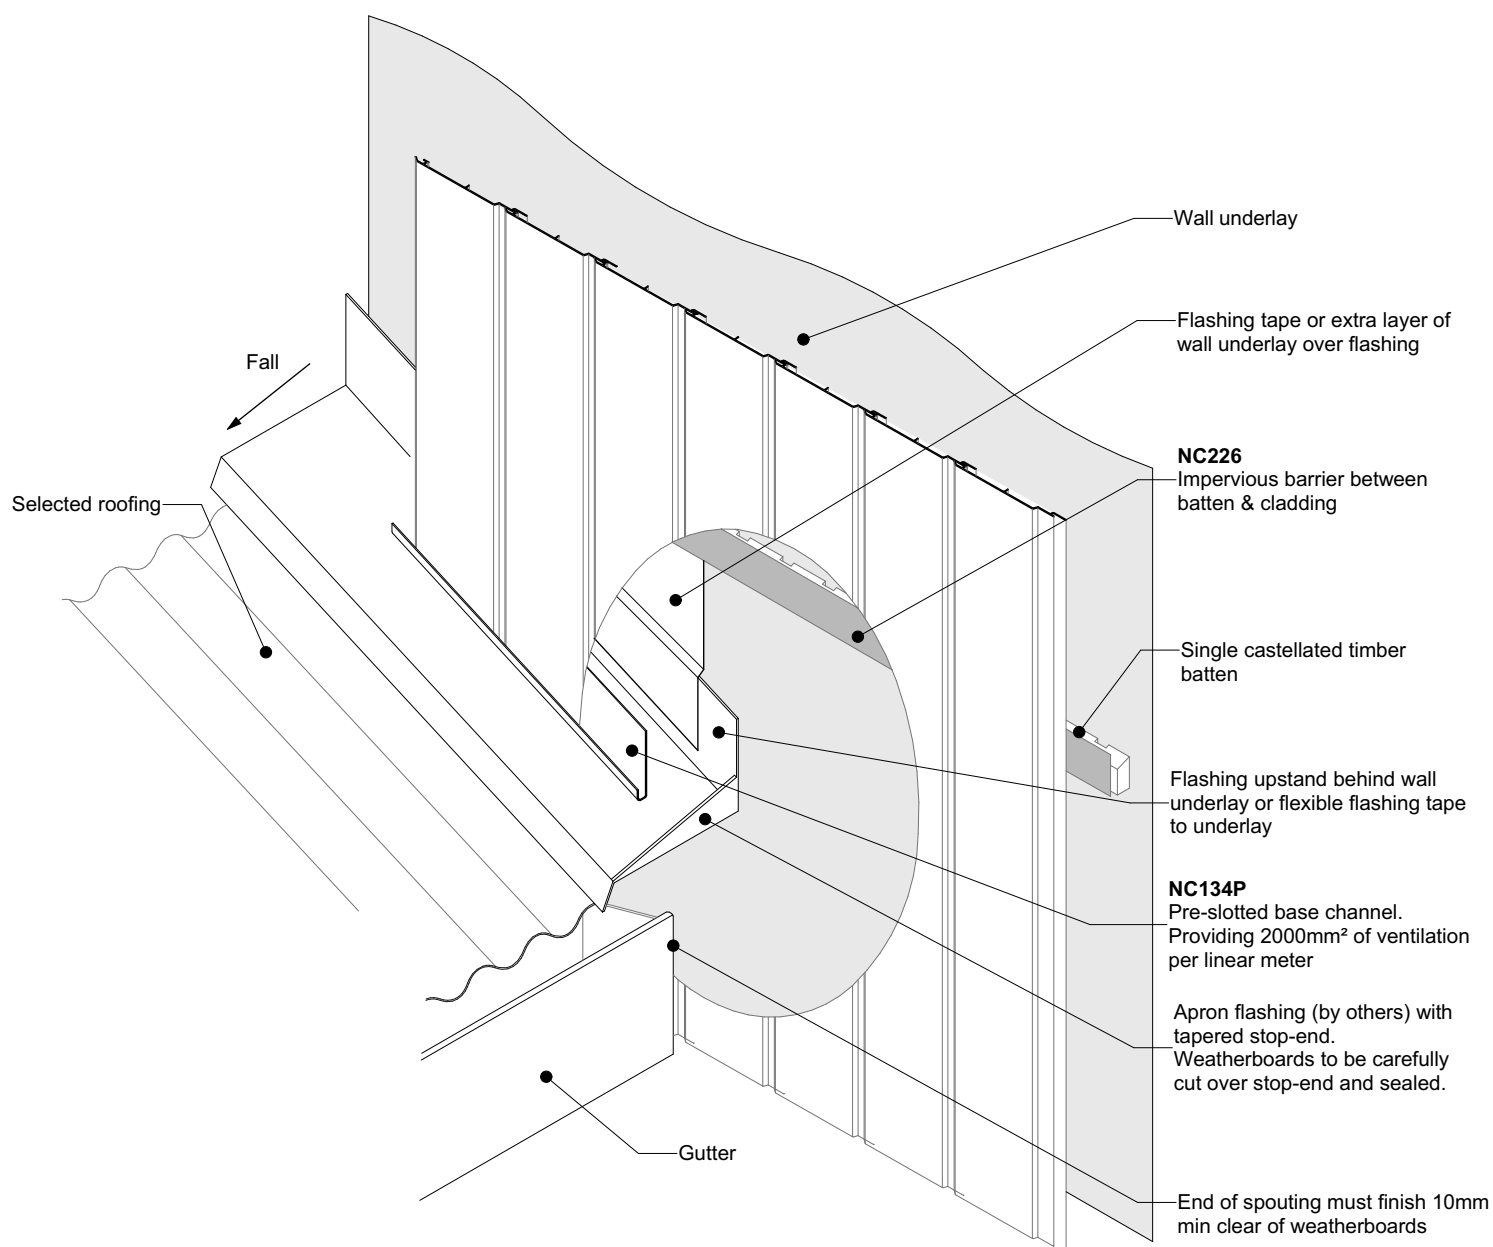

**General note:**

- Cladding fixings omitted for clarity

**Cavity batten note:**

- 20mm single castellated timber battens required for all Nu-Wall installations.
- Batten to have 15° slope for moisture egress
- Allow 6mm gap between vertical and horizontal battens
- Sill and head battens to be max. 500mm with a 6mm gap to each segment
- 18mm single castellated battens are available from Nu Wall for all vertical applications to wall junctions and jambs
- Proprietary Nu-Wall Alibat is available as an alternative when a structural non-combustable cavity batten is required



|                                                                                    |   |  |                    |                  |
|------------------------------------------------------------------------------------|---|--|--------------------|------------------|
|  | Nu-Wall cladding vertical on cavity   |  | NW-VOC-027.02      |                  |
|                                                                                    | Typical roof and gutter to wall junction   |  | Drawn by: Nu-Wall  | Date: 02/07/2025 |
|                                                                                    | © 2021 copyright in this document is the property of Nu-Wall Aluminium Cladding Limited. All rights reserved. Nu-Wall is a registered trademark of Aluminium Product Brands NZ Limited |  | Checked by: RL, GT | Scale: 1:2 @ A4  |