


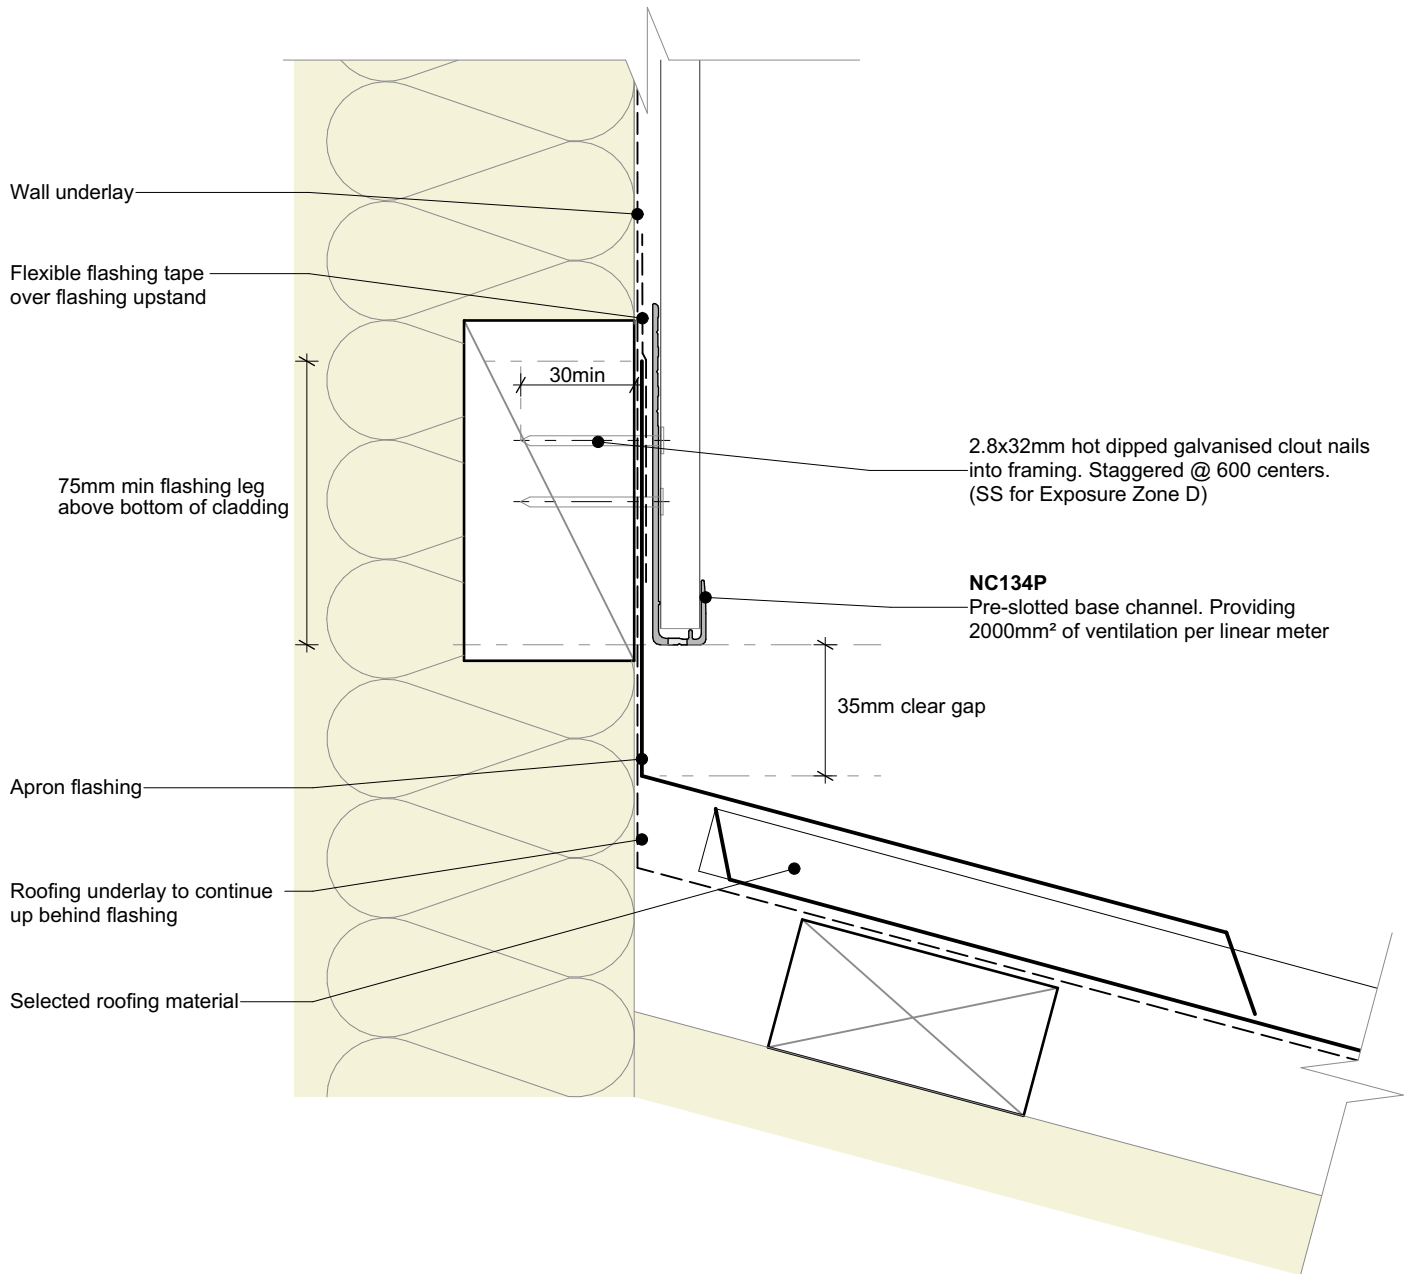

General note:
 • Cladding fixings omitted for clarity



Nu-Wall cladding vertical direct fix Typical apron, roof to wall junction

© 2021 copyright in this document is the property of Nu-Wall Aluminium Cladding Limited. All rights reserved. Nu-Wall is a registered trademark of Aluminium Product Brands NZ Limited

NW-VDF-018.02	
Drawn by: Nu-Wall	Date: 02/07/2025
Checked by: RL, GT	Scale: 1:2 @ A4