


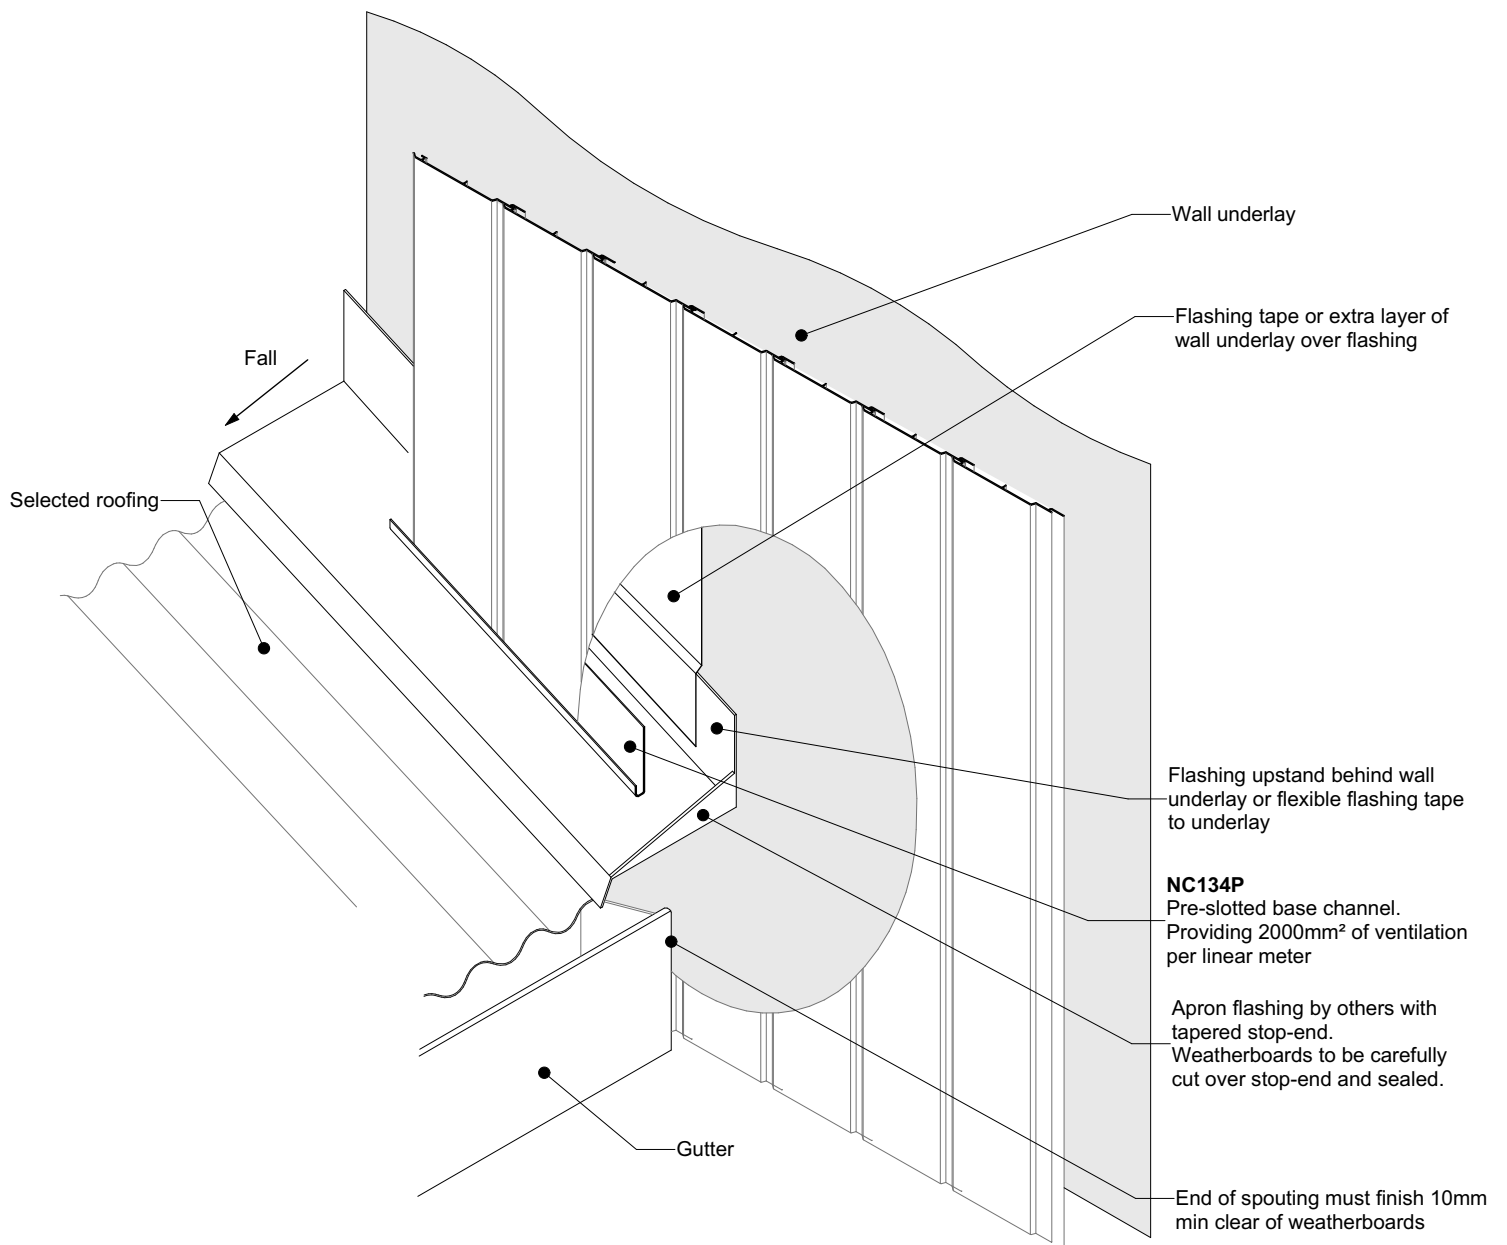

General note:
• Cladding fixings omitted for clarity



	Nu-Wall cladding vertical direct fix		NW-VDF-021.02	
	Typical roof and gutter to wall junction		Drawn by: Nu-Wall	Date: 02/07/2025
	© 2021 copyright in this document is the property of Nu-Wall Aluminium Cladding Limited. All rights reserved. Nu-Wall is a registered trademark of Aluminium Product Brands NZ Limited		Checked by: RL, GT	Scale: 1:2 @ A4